



8013 McKNIGHT RD
PITTSBURGH, PA 15237
THEBLOCKNORTHWAY.COM

Not just a Shopping destination,
but an Experience.



NORDSTROM
rack

ULTA
BEAUTY



The Container Store®

Marshalls®

J.CREW
FACTORY

LANDS' END



CHASE DARLING
CDarling@LRCRealty.com
330.253.6958



HIGHLIGHTS

- ▶ 350,000 SF redevelopment of the former Northway Mall, located in the heart of Pittsburgh's busy McKnight Road trade area.
- ▶ Regional shopping destination with easy access from I-279, I-79 and the Pennsylvania Turnpike (I-76), less than 10 miles directly north of downtown Pittsburgh.
- ▶ Located at the heavily travelled and densely populated intersection of McKnight and Babcock (49,600 VPD), one of the busiest intersections in Pittsburgh's North Hills.
- ▶ Less than a mile from Simon's Ross Park Mall, one of the nation's premier designer fashion shopping centers.

PROPERTY DETAILS

Rentable Area	354,879 SF
Year Built	1953 (fully renovated in 2018)
Parking	1,364 spaces (3.8 spaces / 1,000 SF)
Traffic Counts	49,600 vehicles per day (McKnight Rd)
Major Tenants	Nordstrom Rack (40,000 SF) Dave & Buster's (40,007 SF) Saks Off 5th (36,000 SF) Marshall's (35,500 SF) The Container Store (24,295 SF)

McKNIGHT ROAD TRADE AREA



McCANDLESS CROSSING

TRADER JOE'S

HomeGoods



CINEMARK



ETHAN ALLEN



BABCOCK BLVD

McKNIGHT RD

PEEBLES RD

McINTYRE SQUARE

OfficeMax



at home

Gabe's

Dunham's

PRIMANTI BROS.
RESTAURANT & BAR

ROSS TOWNE CENTER



BOB'S
DIRTY DIRT FURNITURE

ROSS PARK MALL

NORDSTROM ★ macy's

BURBERRY



Crate&Barrel



TIFFANY & Co.

kate spade

LLBean



NORTH HILLS VILLAGE



Michaels





Burlington



DEMOGRAPHIC SNAPSHOT

	1mi	3mi	5mi
Population	9,190	65,302	149,275
Daytime Pop	8,428	34,097	59,531
HH Income	\$72,881	\$88,607	\$91,328

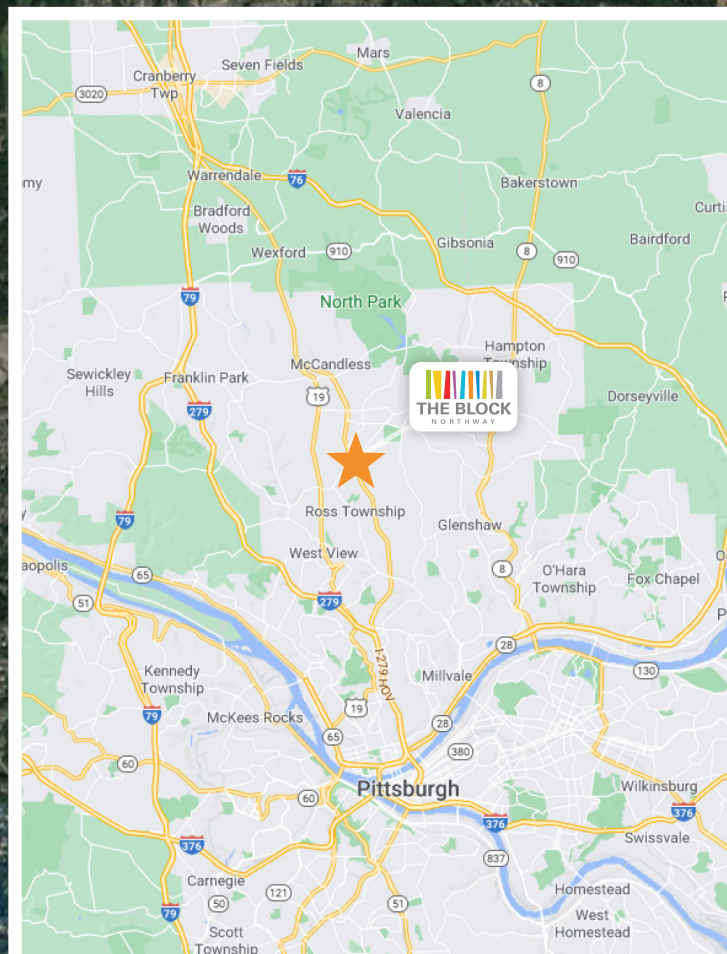

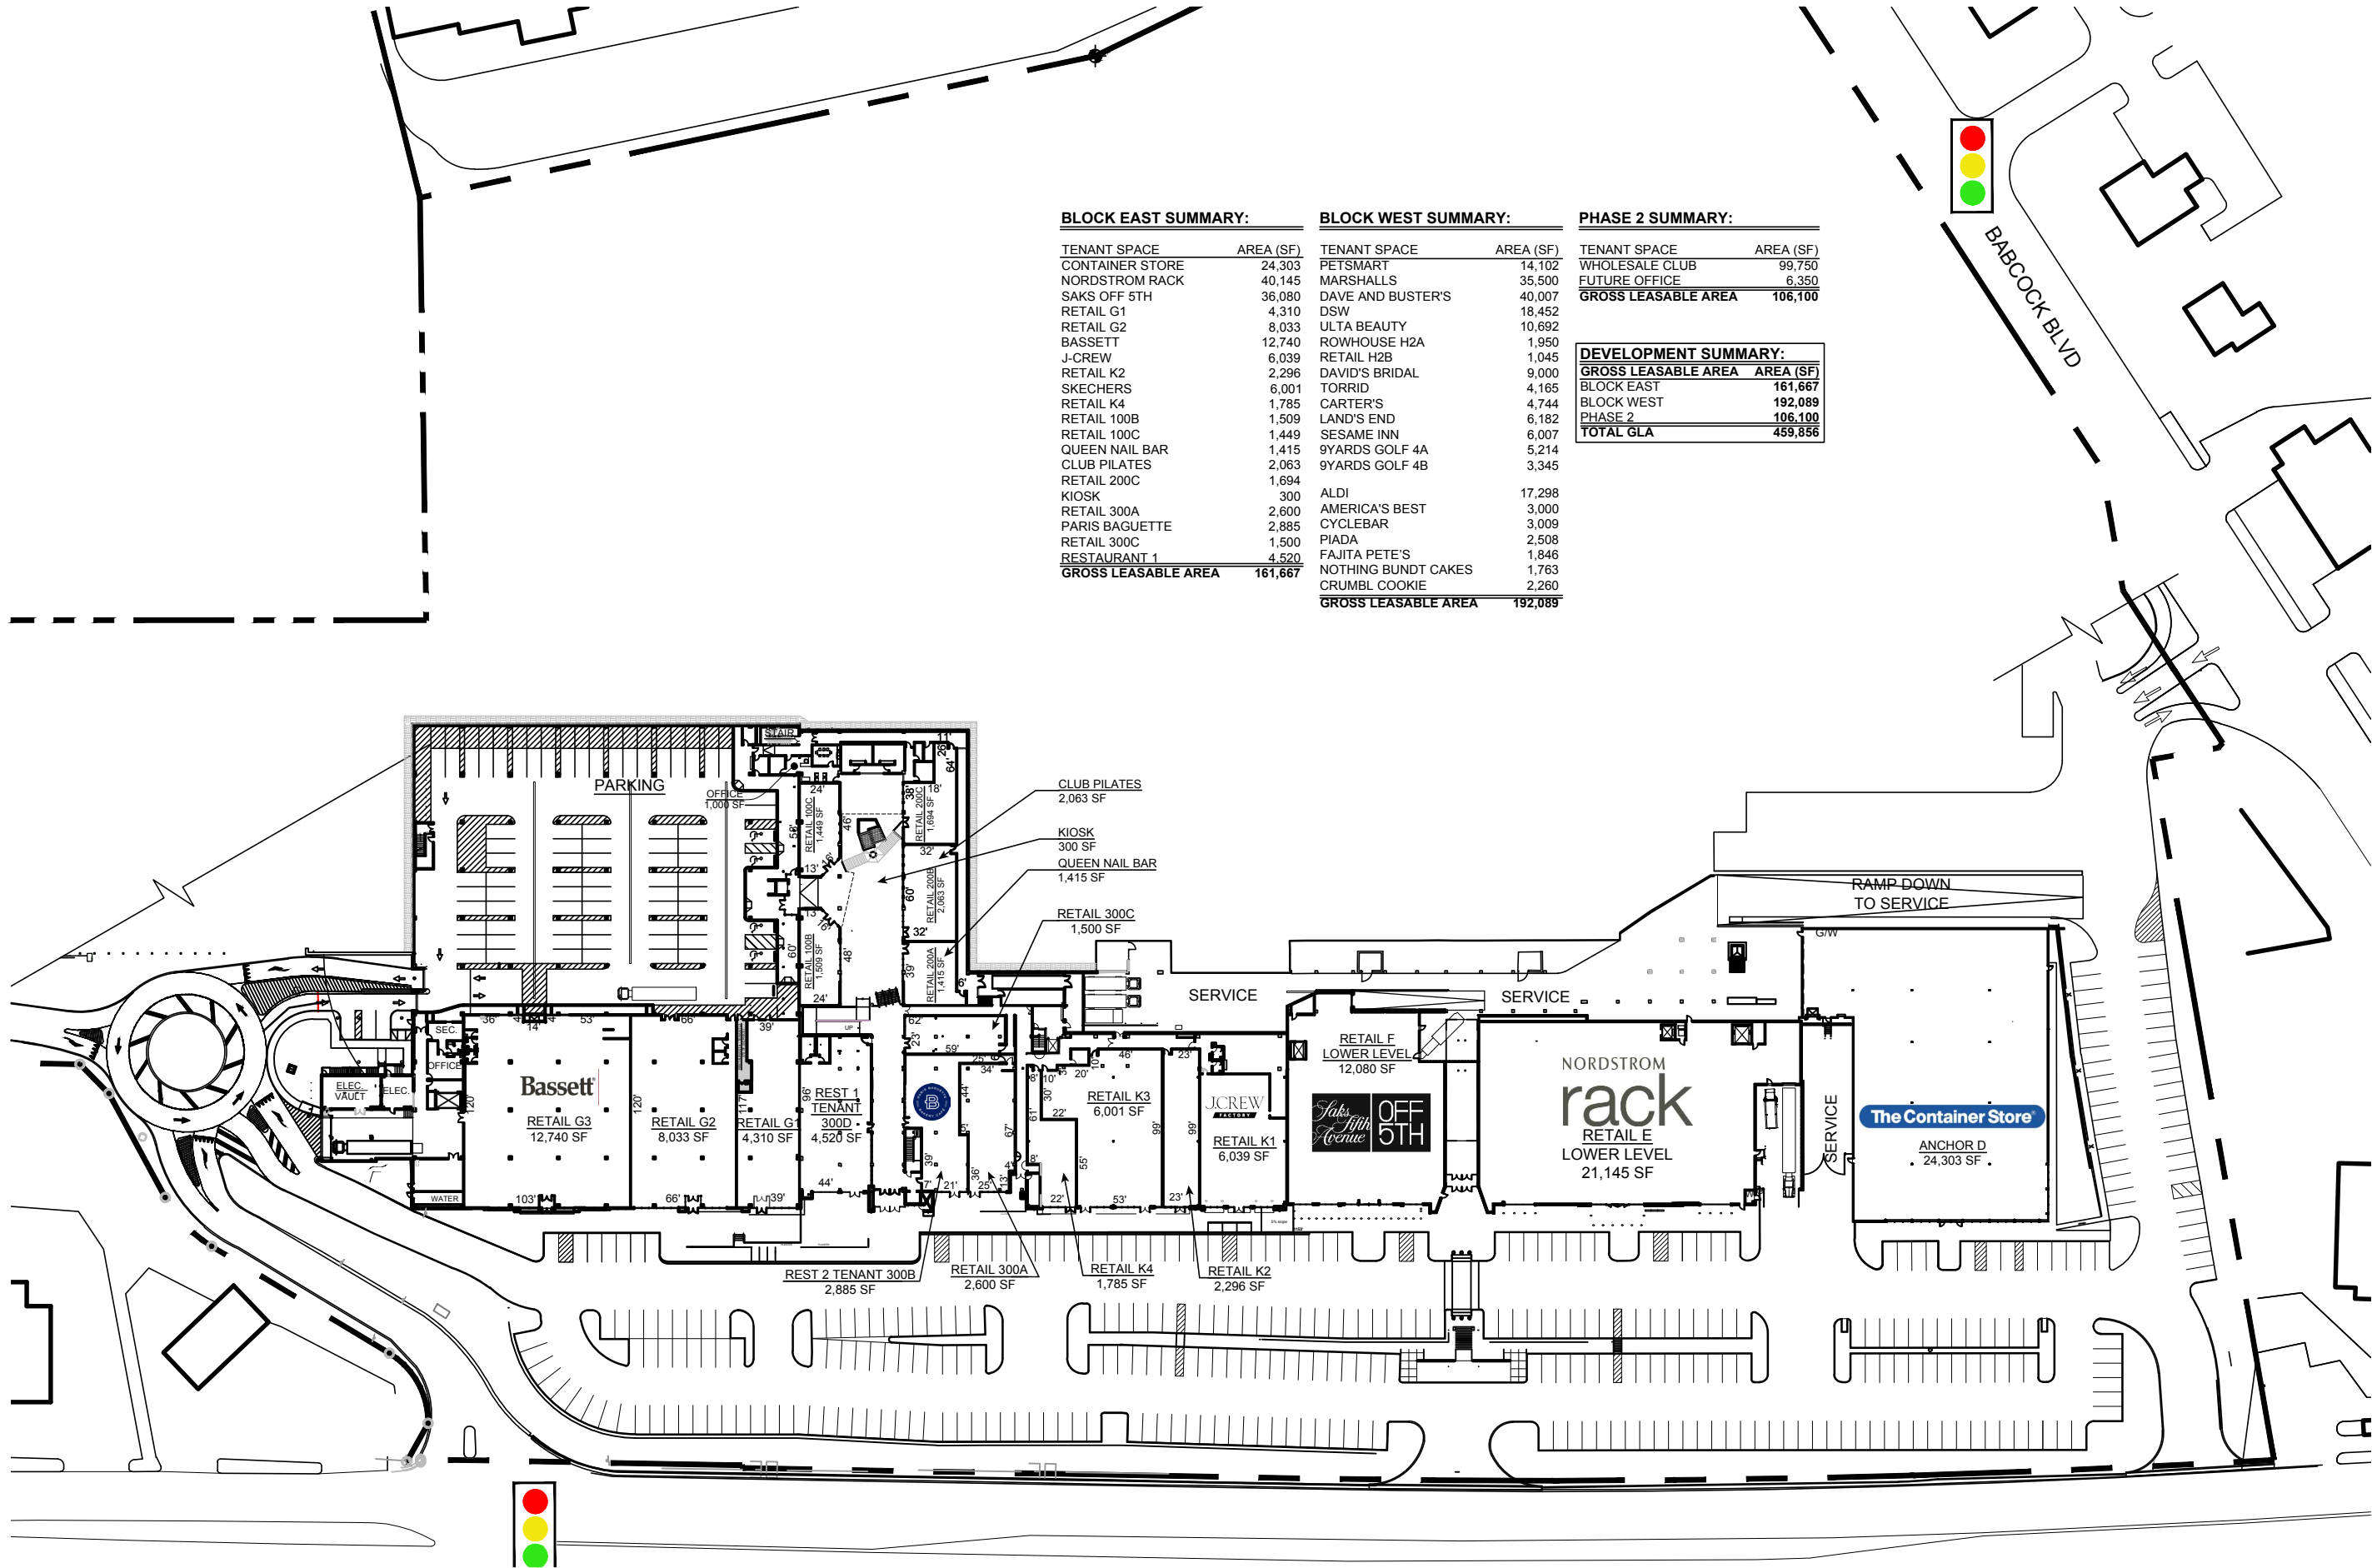

BLOCK EAST SUMMARY:

TENANT SPACE	AREA (SF)
CONTAINER STORE	24,303
NORDSTROM RACK	40,145
SAKS OFF 5TH	36,080
RETAIL G1	4,310
RETAIL G2	8,033
BASSETT	12,740
J-CREW	6,039
RETAIL K2	2,296
SKECHERS	6,001
RETAIL K4	1,785
RETAIL 100B	1,509
RETAIL 100C	1,449
QUEEN NAIL BAR	1,415
CLUB PILATES	2,063
RETAIL 200C	1,694
KIOSK	300
RETAIL 300A	2,600
PARIS BAGUETTE	2,885
RETAIL 300C	1,500
RESTAURANT 1	4,520
GROSS LEASABLE AREA	161,667

BLOCK WEST SUMMARY:

TENANT SPACE	AREA (SF)
PETSMART	14,102
MARSHALLS	35,500
DAVE AND BUSTER'S	40,007
DSW	18,452
ULTA BEAUTY	10,692
ROWHOUSE H2A	1,950
RETAIL H2B	1,045
DAVID'S BRIDAL	9,000
TORRID	4,165
CARTER'S	4,744
LAND'S END	6,182
SESAME INN	6,007
9YARDS GOLF 4A	5,214
9YARDS GOLF 4B	3,345
ALDI	17,298
AMERICA'S BEST	3,000
CYCLEBAR	3,009
PIADA	2,508
FAJITA PETE'S	1,846
NOTHING BUNDT CAKES	1,763
CRUMBL COOKIE	2,260
GROSS LEASABLE AREA	192,089

PHASE 2 SUMMARY:

TENANT SPACE	AREA (SF)
WHOLESALE CLUB	99,750
FUTURE OFFICE	6,350
GROSS LEASABLE AREA	106,100

DEVELOPMENT SUMMARY:

GROSS LEASABLE AREA	AREA (SF)
BLOCK EAST	161,667
BLOCK WEST	192,089
PHASE 2	106,100
TOTAL GLA	459,856

LRC

REALTY

VISION TO VALUE

CLIENT

PROJECT

THE BLOCK

NORTHWAY

CUPKOVIC architecture llc

6660 Rockside Woods Blvd | Suite 100
Cleveland, Ohio 44131

216.524.8400 phone
216.524.8401 fax
info@cuparc.com

DRAWING TITLE

THE BLOCK - NORTHWAY

EAST SITE PLAN

PHASE 1 (16-7)

DRAWN BY

CLC

CHECKED BY

JH

SCALE

1" = 100'

ISSUE DATE

02-03-2021

JOB NUMBER

12-021

DRAWING NUMBER

EAST



BLOCK EAST SUMMARY:

TENANT SPACE	AREA (SF)
CONTAINER STORE	24,303
NORDSTROM RACK	40,145
SAKS OFF 5TH	36,080
RETAIL G1	4,310
RETAIL G2	8,033
BASSETT	12,740
J-CREW	6,039
RETAIL K2	2,296
SKECHERS	6,001
SEV LASER	1,785
RETAIL 100B	1,509
RETAIL 100C	1,449
QUEEN NAIL BAR	1,415
CLUB PILATES	2,063
RETAIL 200C	1,694
KIOSK	300
RETAIL 300A	2,600
PARIS BAGUETTE	2,885
RETAIL 300C	1,500
RESTAURANT 1	4,520
GROSS LEASABLE AREA	161,667

BLOCK WEST SUMMARY:

TENANT SPACE	AREA (SF)
PETSMART	14,102
MARSHALLS	35,500
DAVE AND BUSTER'S	40,007
DSW	18,452
ULTA BEAUTY	10,692
ROWHOUSE H2A	1,950
RETAIL H2B	1,045
DAVID'S BRIDAL	9,000
TORRID	4,165
CARTER'S	4,744
LAND'S END	6,182
SESAME INN	6,007
9YARDS GOLF 4A	5,214
9YARDS GOLF 4B	3,345


ALDI	17,298
AMERICA'S BEST	3,000
CYCLEBAR	3,009
PIADA	2,508
FAJITA PETE'S	1,846
NOTHING BUNDT CAKES	1,763
CRUMBL COOKIE	2,260
GROSS LEASABLE AREA	192,089

PHASE 2 SUMMARY:

TENANT SPACE	AREA (SF)
WHOLESALE CLUB	99,750
FUTURE OFFICE	6,350
GROSS LEASABLE AREA	106,100

DEVELOPMENT SUMMARY:




GROSS LEASABLE AREA	AREA (SF)
BLOCK EAST	161,667
BLOCK WEST	192,089
PHASE 2	106,100
TOTAL GLA	459,856

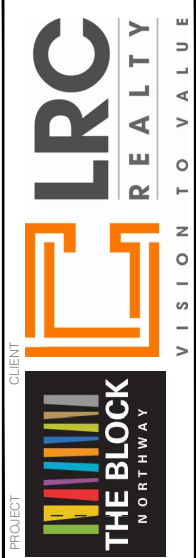

CUPKOVIC architecture llc
6000 Rockside Woods Blvd
Suite 100
Cleveland, Ohio 44131
phone 216.524.8400
info@cuparc.com
fax 216.524.8401

THE BLOCK - NORTHWAY
WEST SITE PLAN
PHASE 1 (16-7)

DRAWING TITLE
DRAWN BY
CLC
SCALE
1" = 100'
ISSUE DATE
02-03-2021
JOB NUMBER
12-021
DRAWING NUMBER
WEST

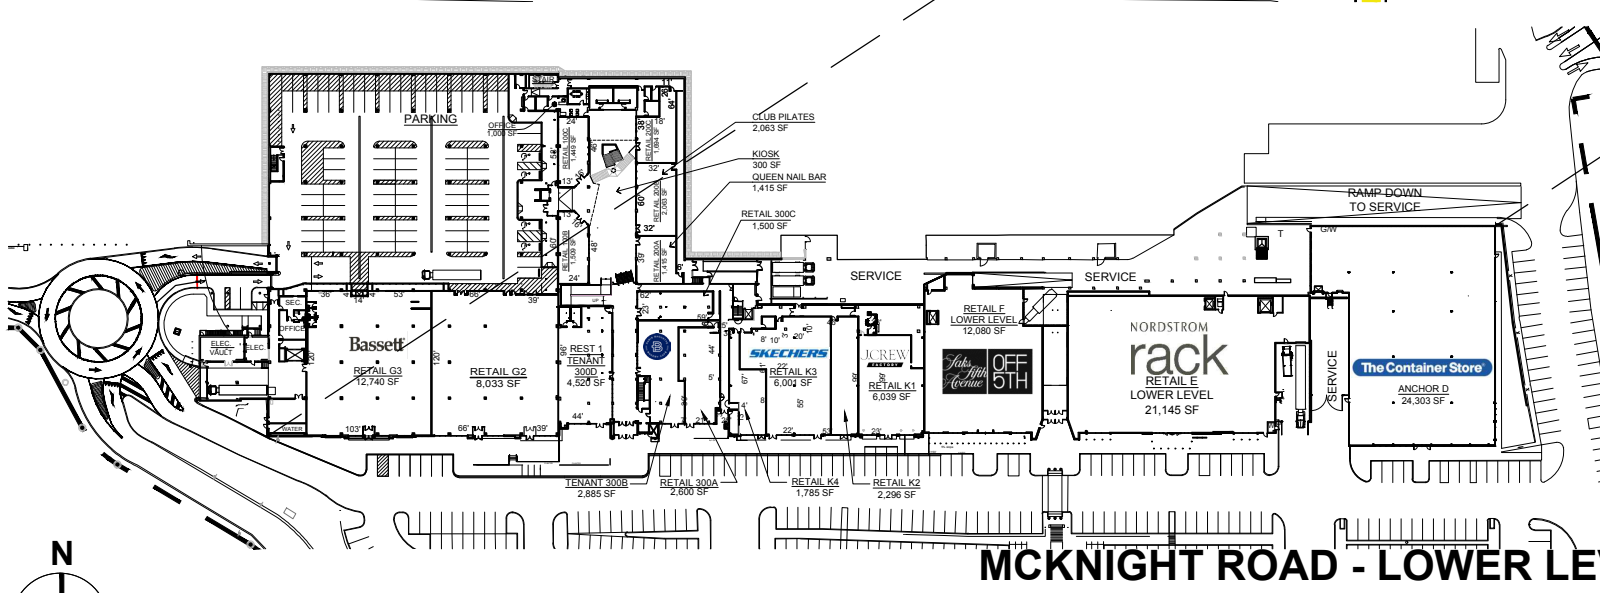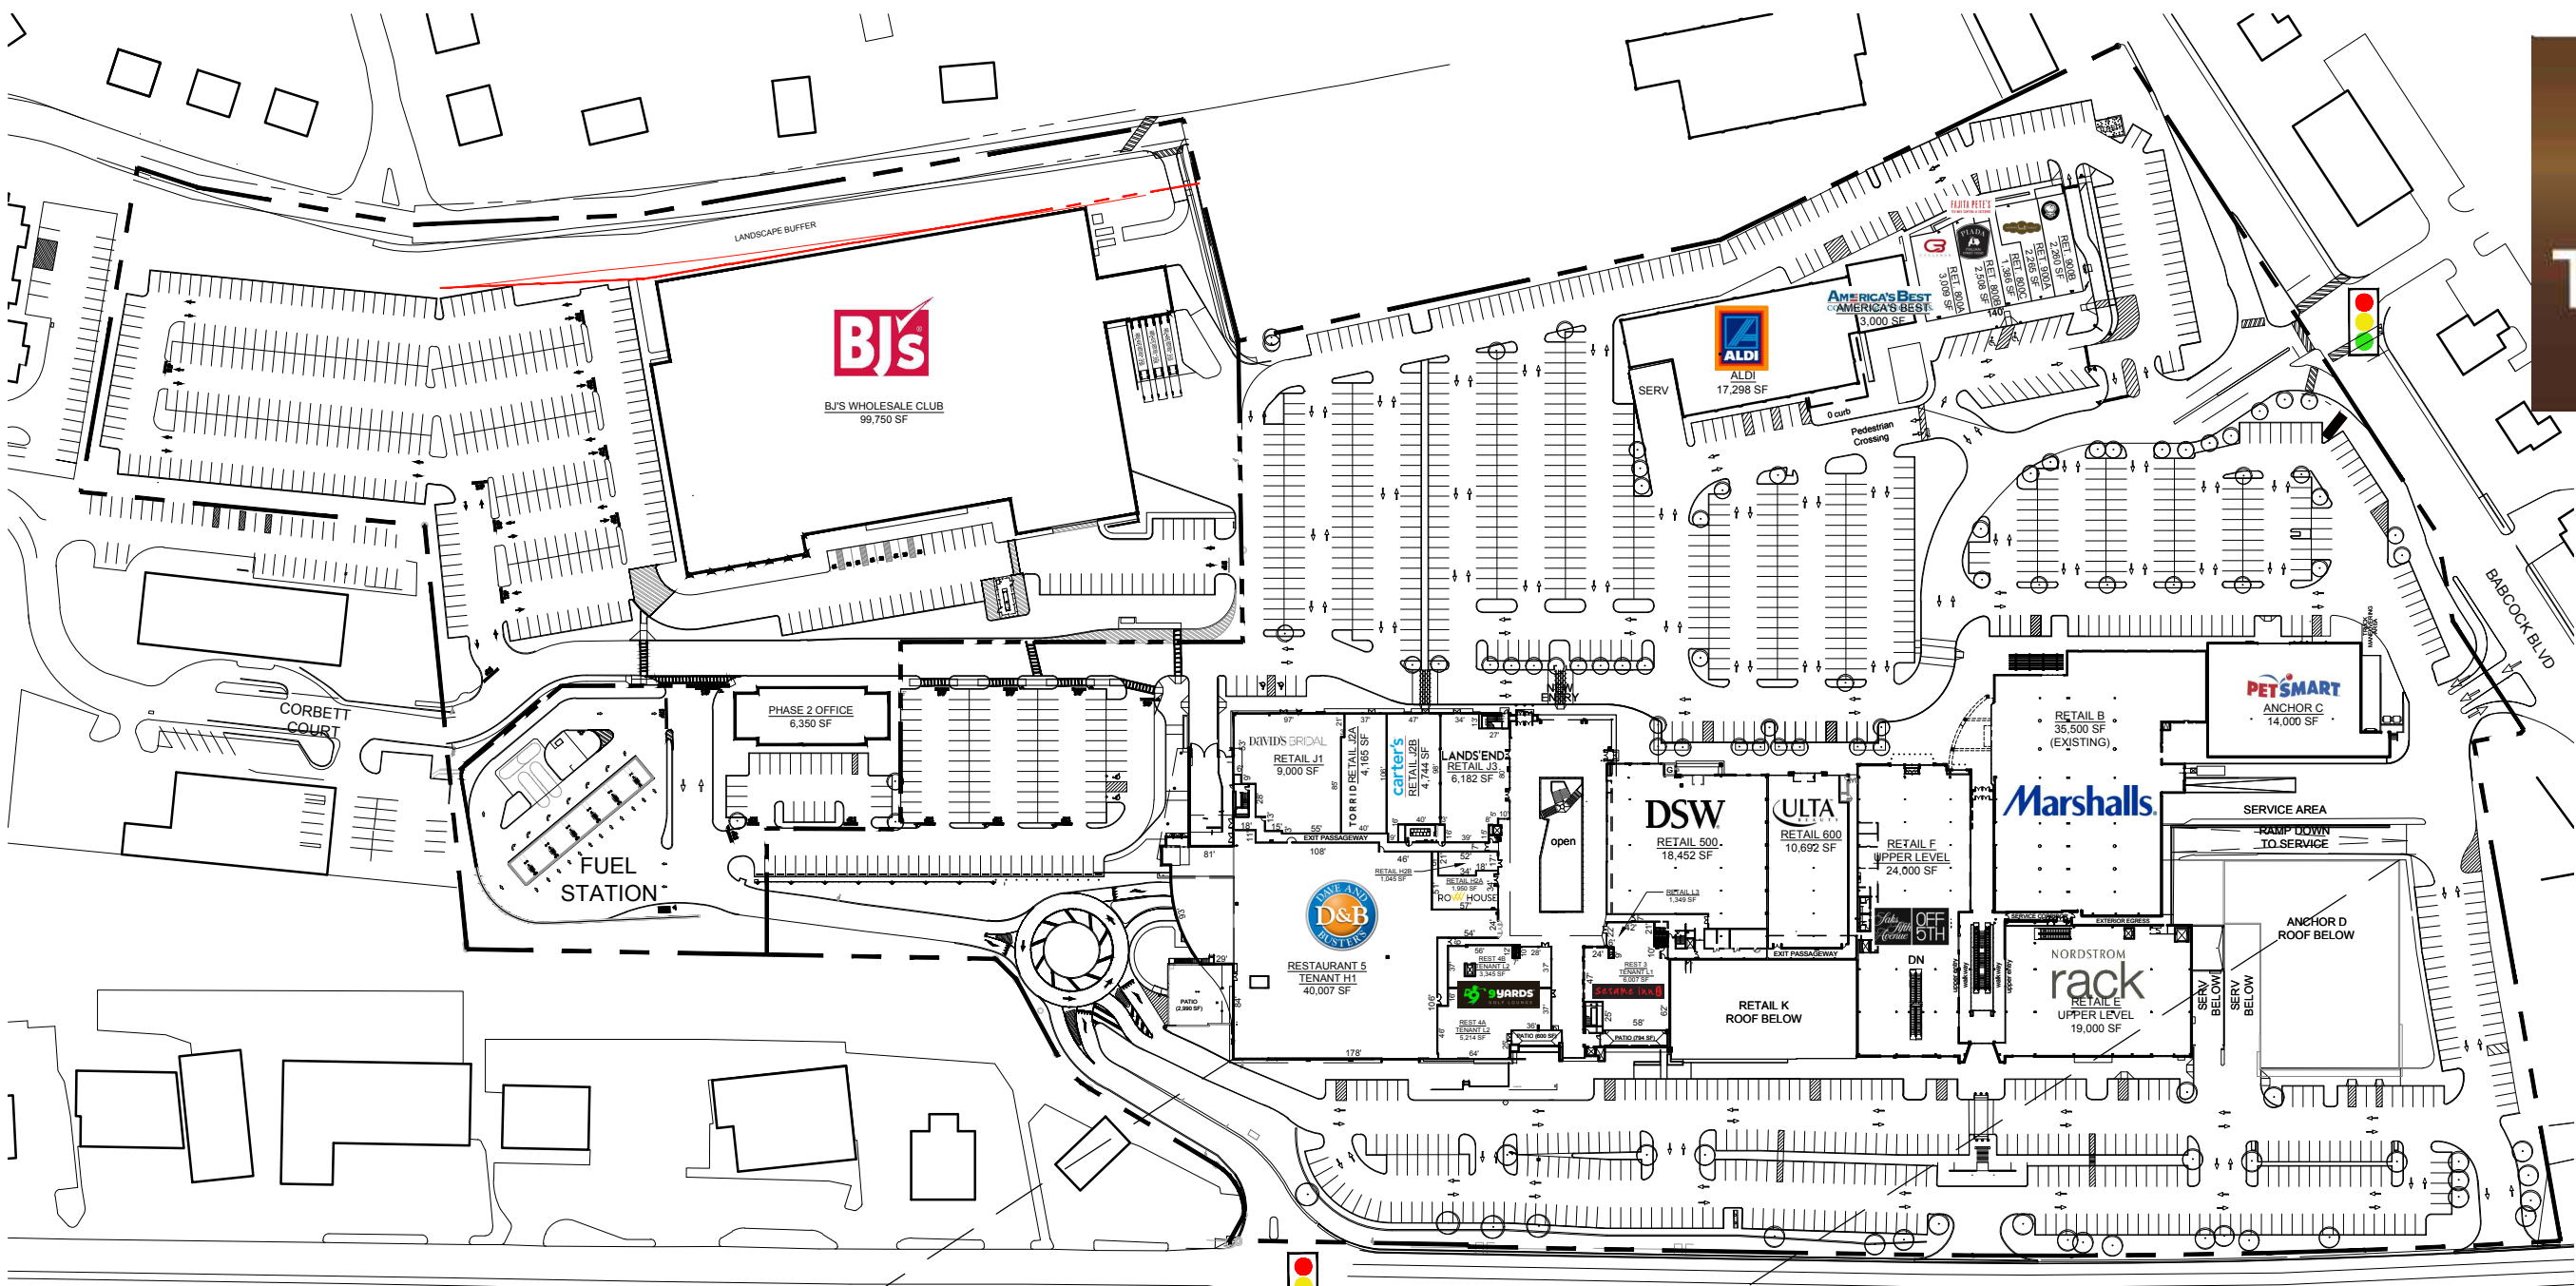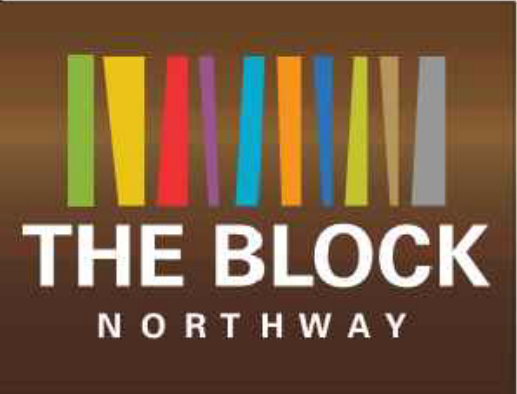

BLOCK EAST SUMMARY:		BLOCK WEST SUMMARY:		PHASE 2 SUMMARY:	
TENANT SPACE	AREA (SF)	TENANT SPACE	AREA (SF)	TENANT SPACE	AREA (SF)
TENANT SPACE	24,303	PETSMART	14,102	BJ'S WHOLESALE CLUB	99,750
CONTAINER STORE	24,303	MARSHALLS	35,500	FUTURE OFFICE	6,350
NORDSTROM RACK	40,145	DAVE AND BUSTER'S	40,007	GROSS LEASABLE AREA	106,100
SAKS OFF 5TH	36,080	DSW	18,452		
RETAIL G1	4,310	ULTA BEAUTY	10,692		
RETAIL G2	8,033	ROWHOUSE H2A	1,950		
BASSETT	12,740	RETAIL H2B	1,045		
J-CREW	6,039	DAVID'S BRIDAL	9,000		
RETAIL K2	2,296	TORRID	4,165		
SKECHERS	6,001	CARTER'S	4,744		
RETAIL K4	1,785	LAND'S END	6,182		
RETAIL 100B	1,509	SESAME INN	6,007		
RETAIL 100C	1,449	9YARDS GOLF 4A	5,214		
QUEEN NAIL BAR	1,415	9YARDS GOLF 4B	3,345		
CLUB PILATES	2,063				
RETAIL 200C	1,694				
KIOSK	300				
RETAIL 300A	2,600				
PARIS BAGUETTE	2,885				
RETAIL 300C	1,500				
RESTAURANT 1	4,520				
GROSS LEASABLE AREA	161,667				

BLOCK WEST SUMMARY:		PHASE 2 SUMMARY:	
TENANT SPACE	AREA (SF)	TENANT SPACE	AREA (SF)
PETSMART	14,102	BJ'S WHOLESALE CLUB	99,750
MARSHALLS	35,500	FUTURE OFFICE	6,350
DAVE AND BUSTER'S	40,007	GROSS LEASABLE AREA	106,100
DSW	18,452		
ULTA BEAUTY	10,692		
ROWHOUSE H2A	1,950		
RETAIL H2B	1,045		
DAVID'S BRIDAL	9,000		
TORRID	4,165		
CARTER'S	4,744		
LAND'S END	6,182		
SESAME INN	6,007		
9YARDS GOLF 4A	5,214		
9YARDS GOLF 4B	3,345		
ALDI	17,298		
AMERICA'S BEST	3,000		
CYCLEBAR	3,009		
PIADA	2,508		
CRUMBL COOKIE	2,260		
FAJITA PETE'S	1,846		
NOTHING BUNDT CAKES	1,763		
GROSS LEASABLE AREA	192,089		

PROMENADE LEVEL

Owned and Developed By



LRC
REALTY

VISION TO VALUE

PH: 330-253-6958

Design information herein is property of CUPKOVIC architecture, llc
Architect

THE BLOCK - WEST & EAST PLAN